




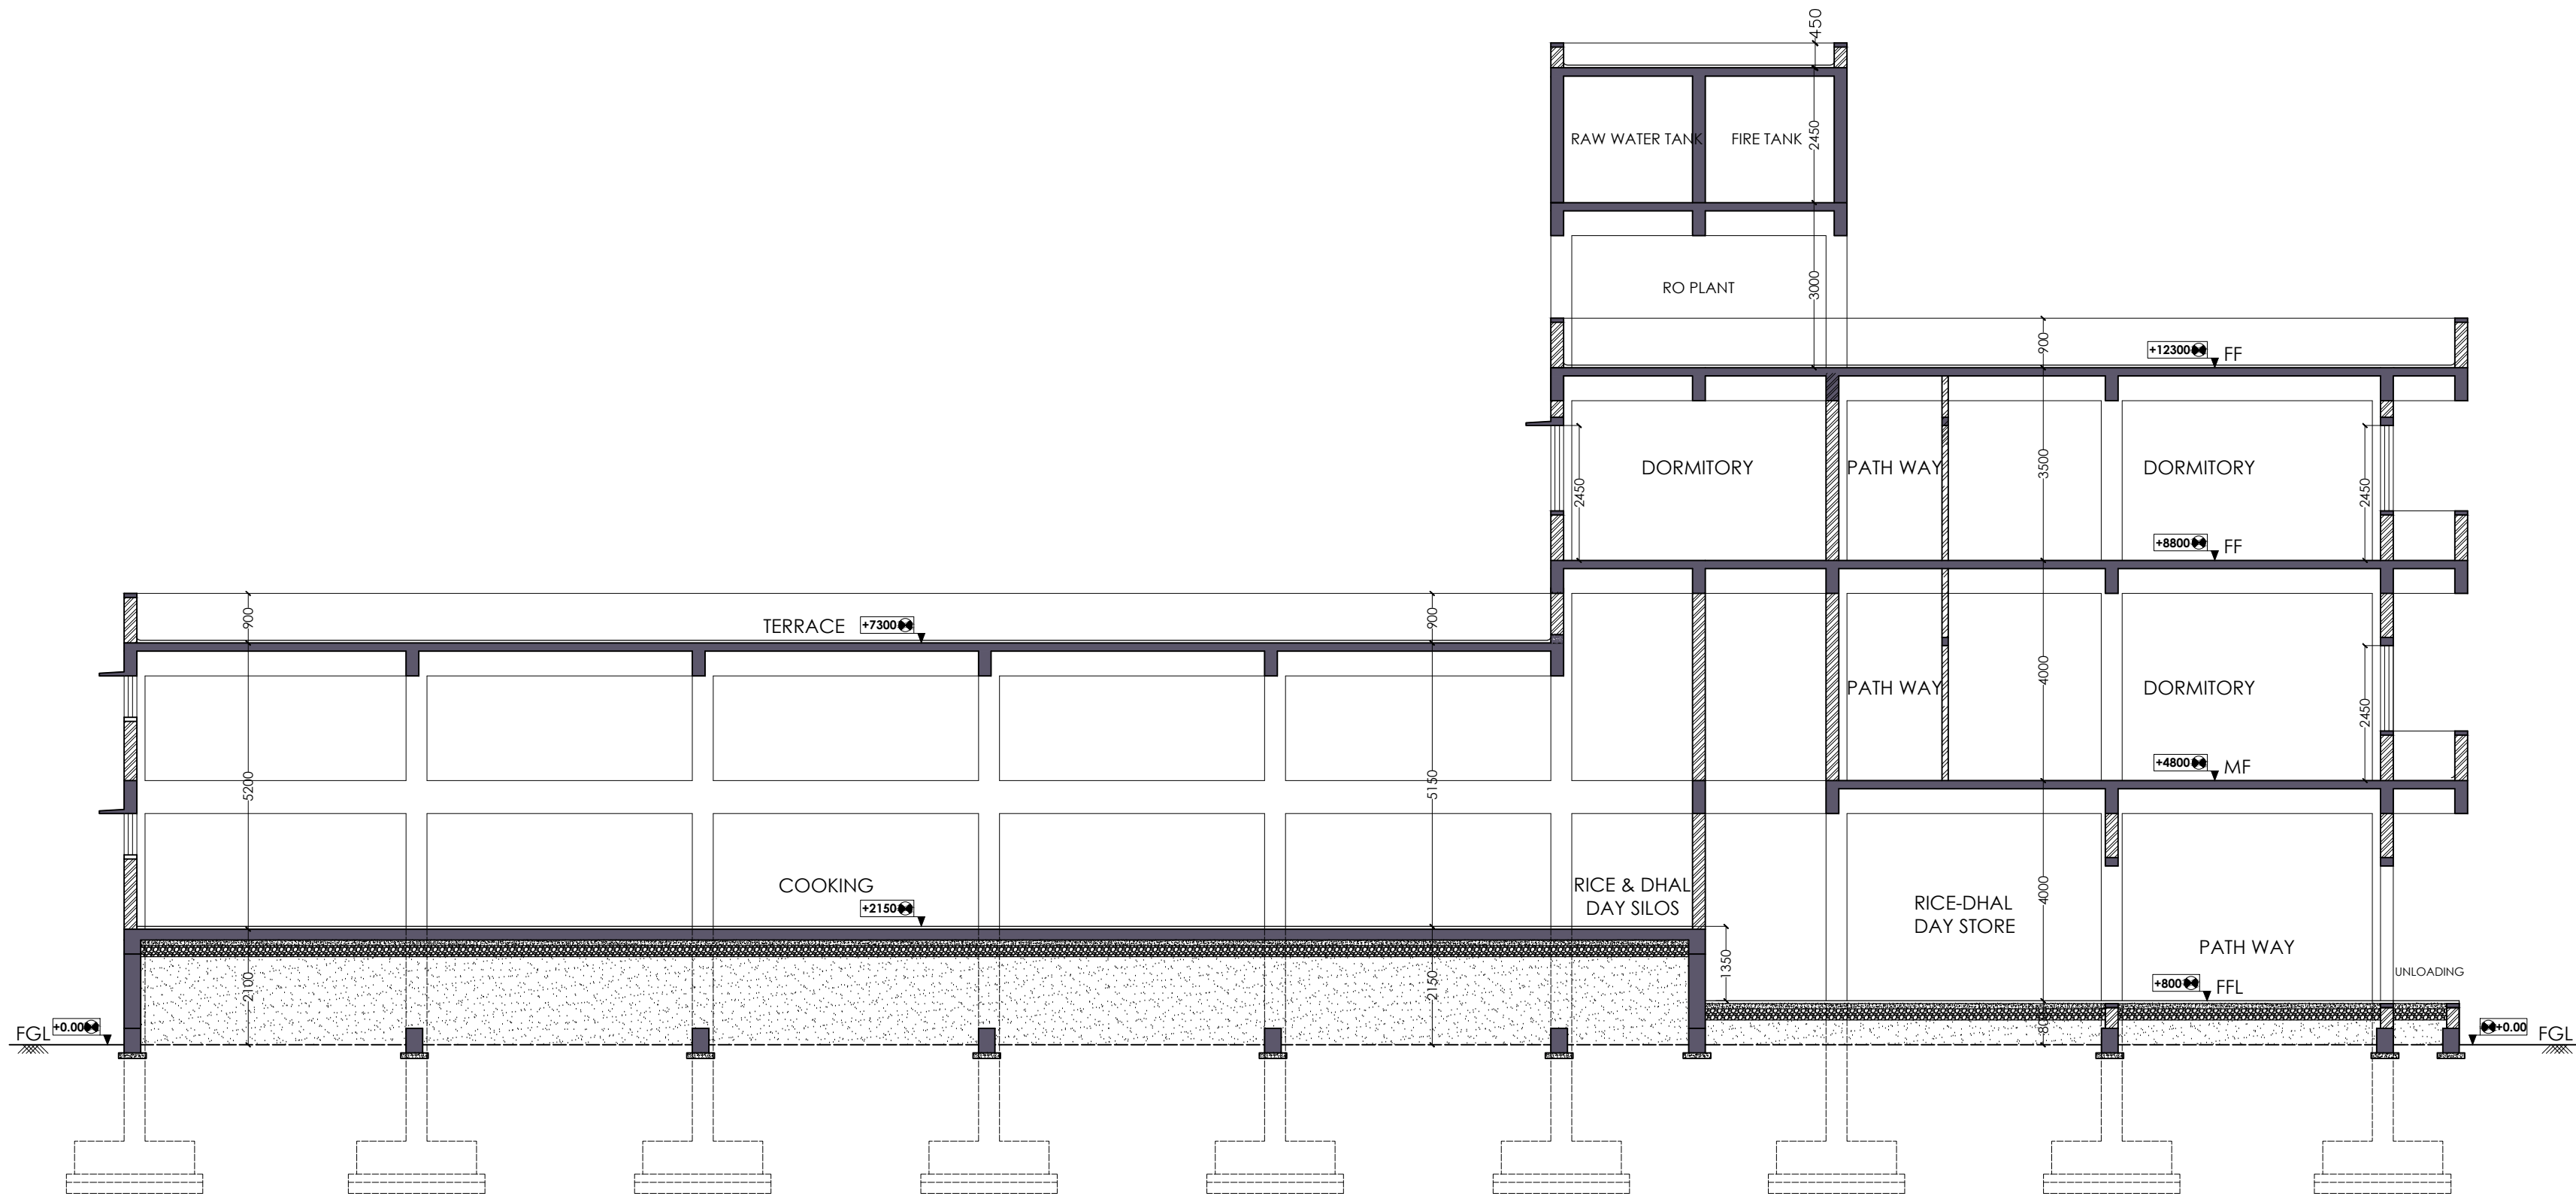


SECTION @ A-A

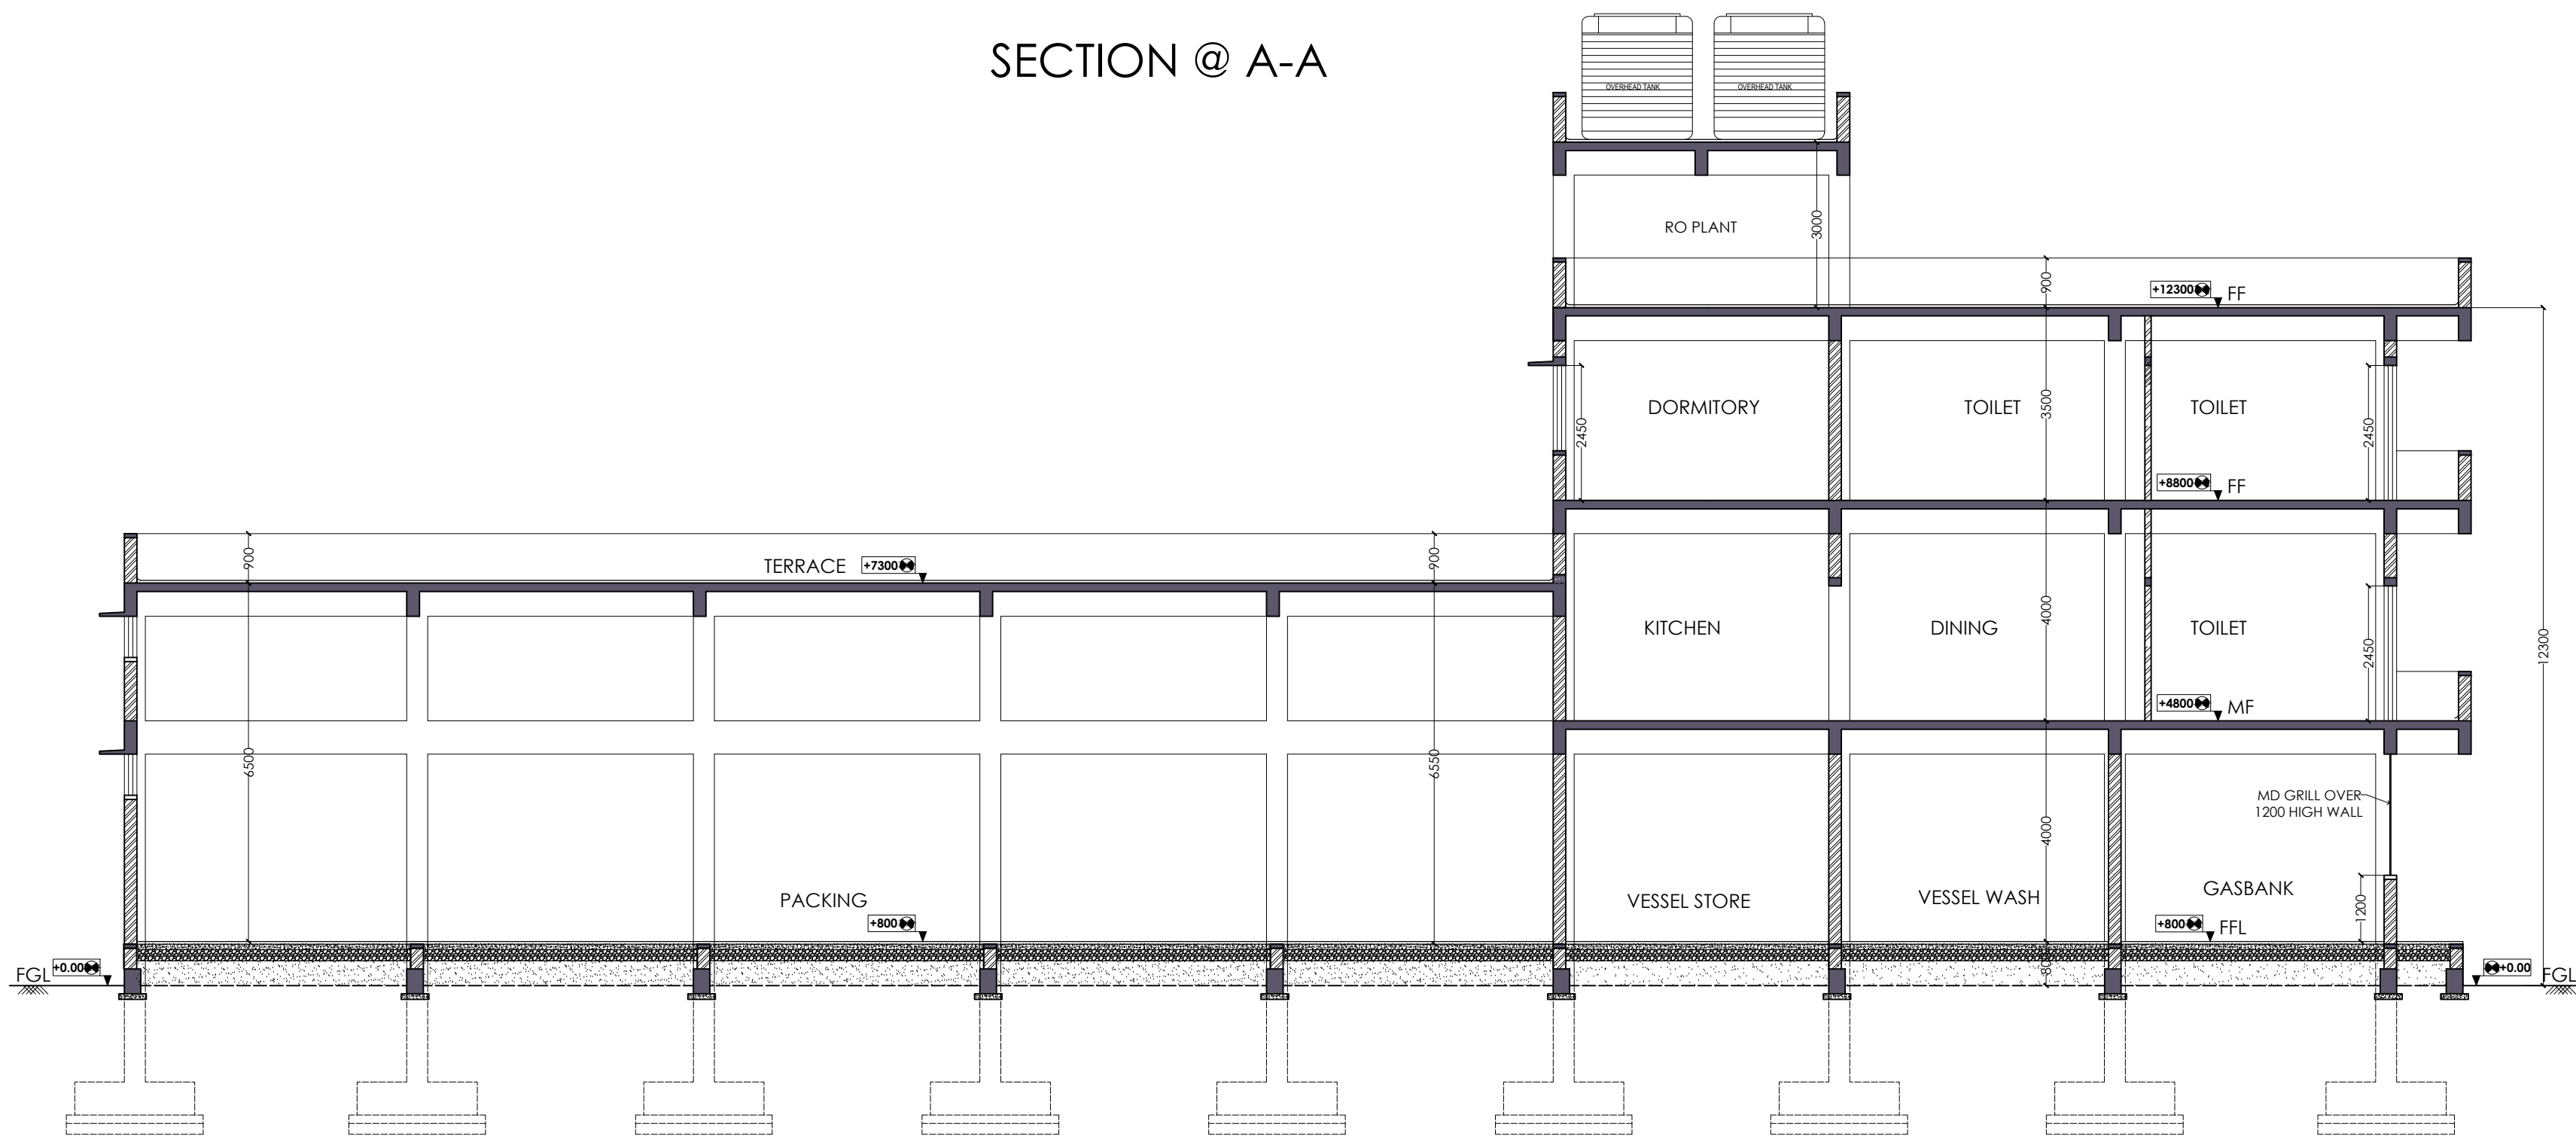

SECTION @ B-B

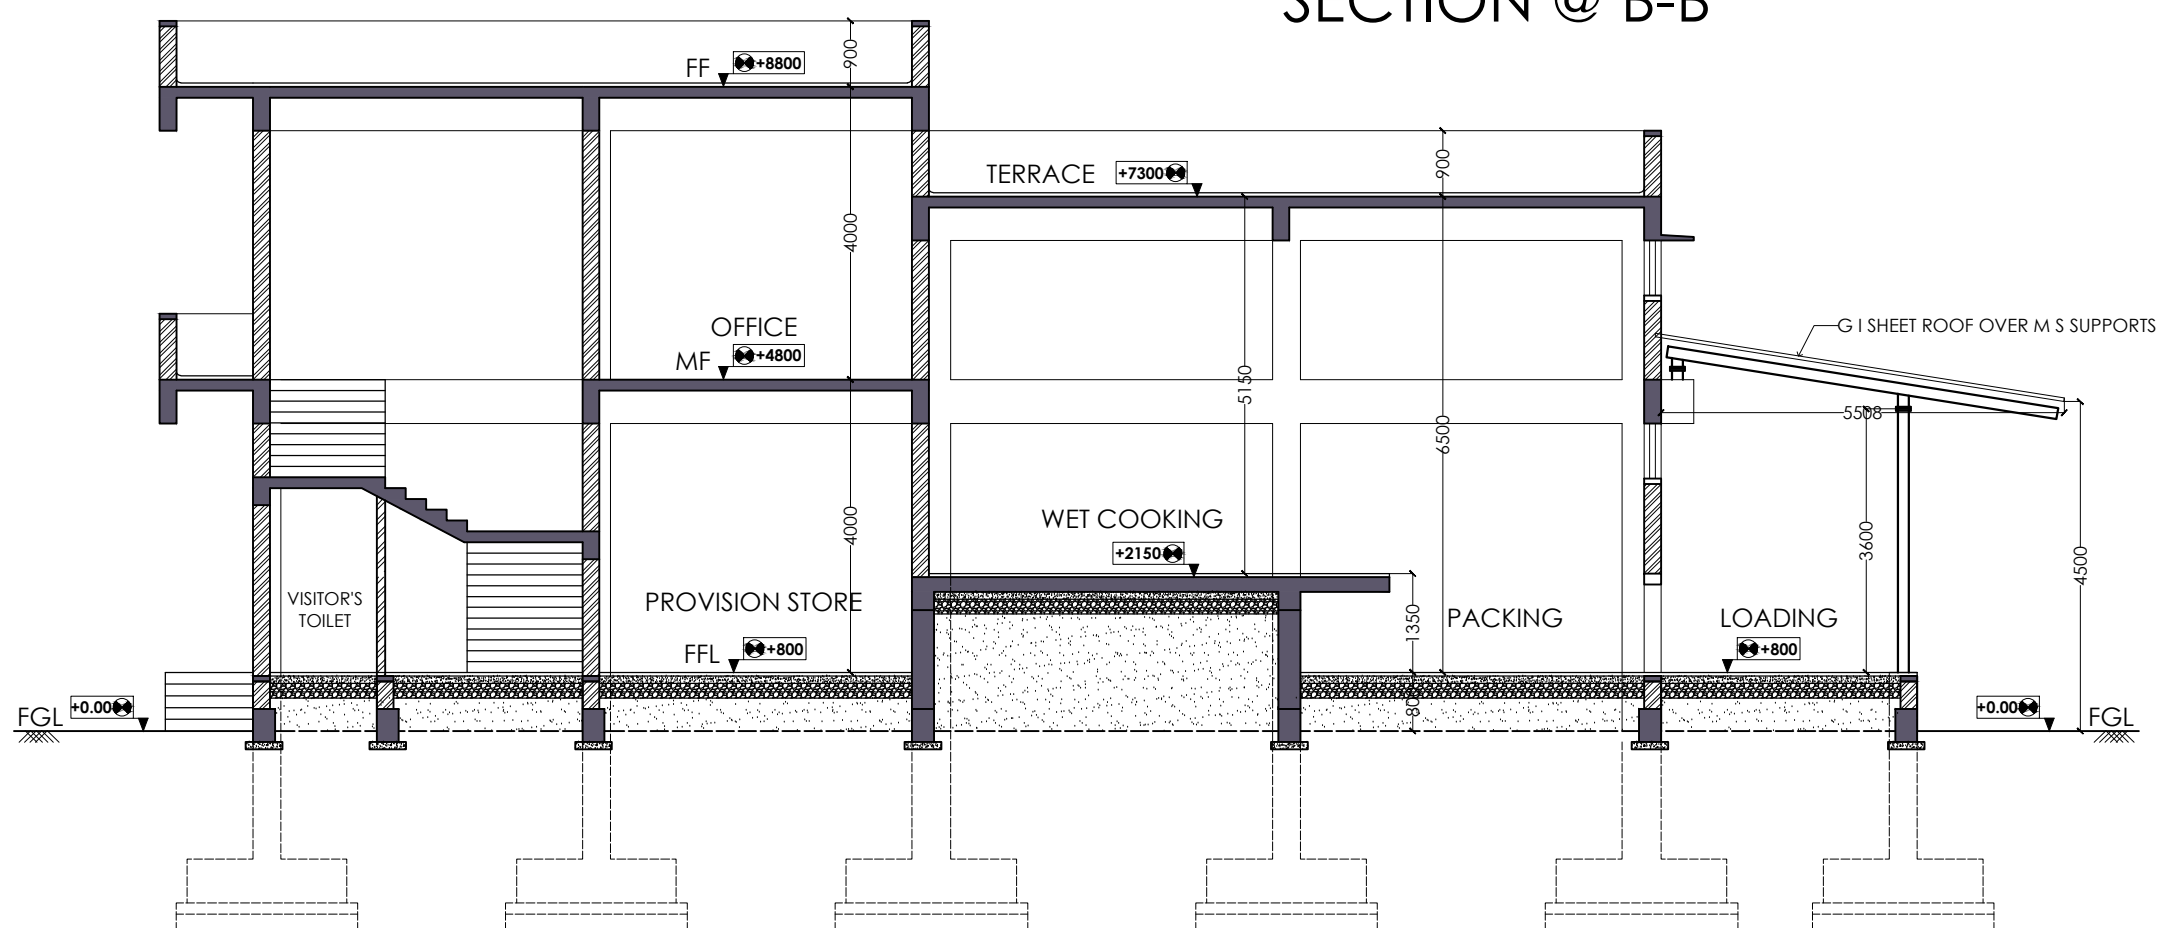

SECTION @ C-C

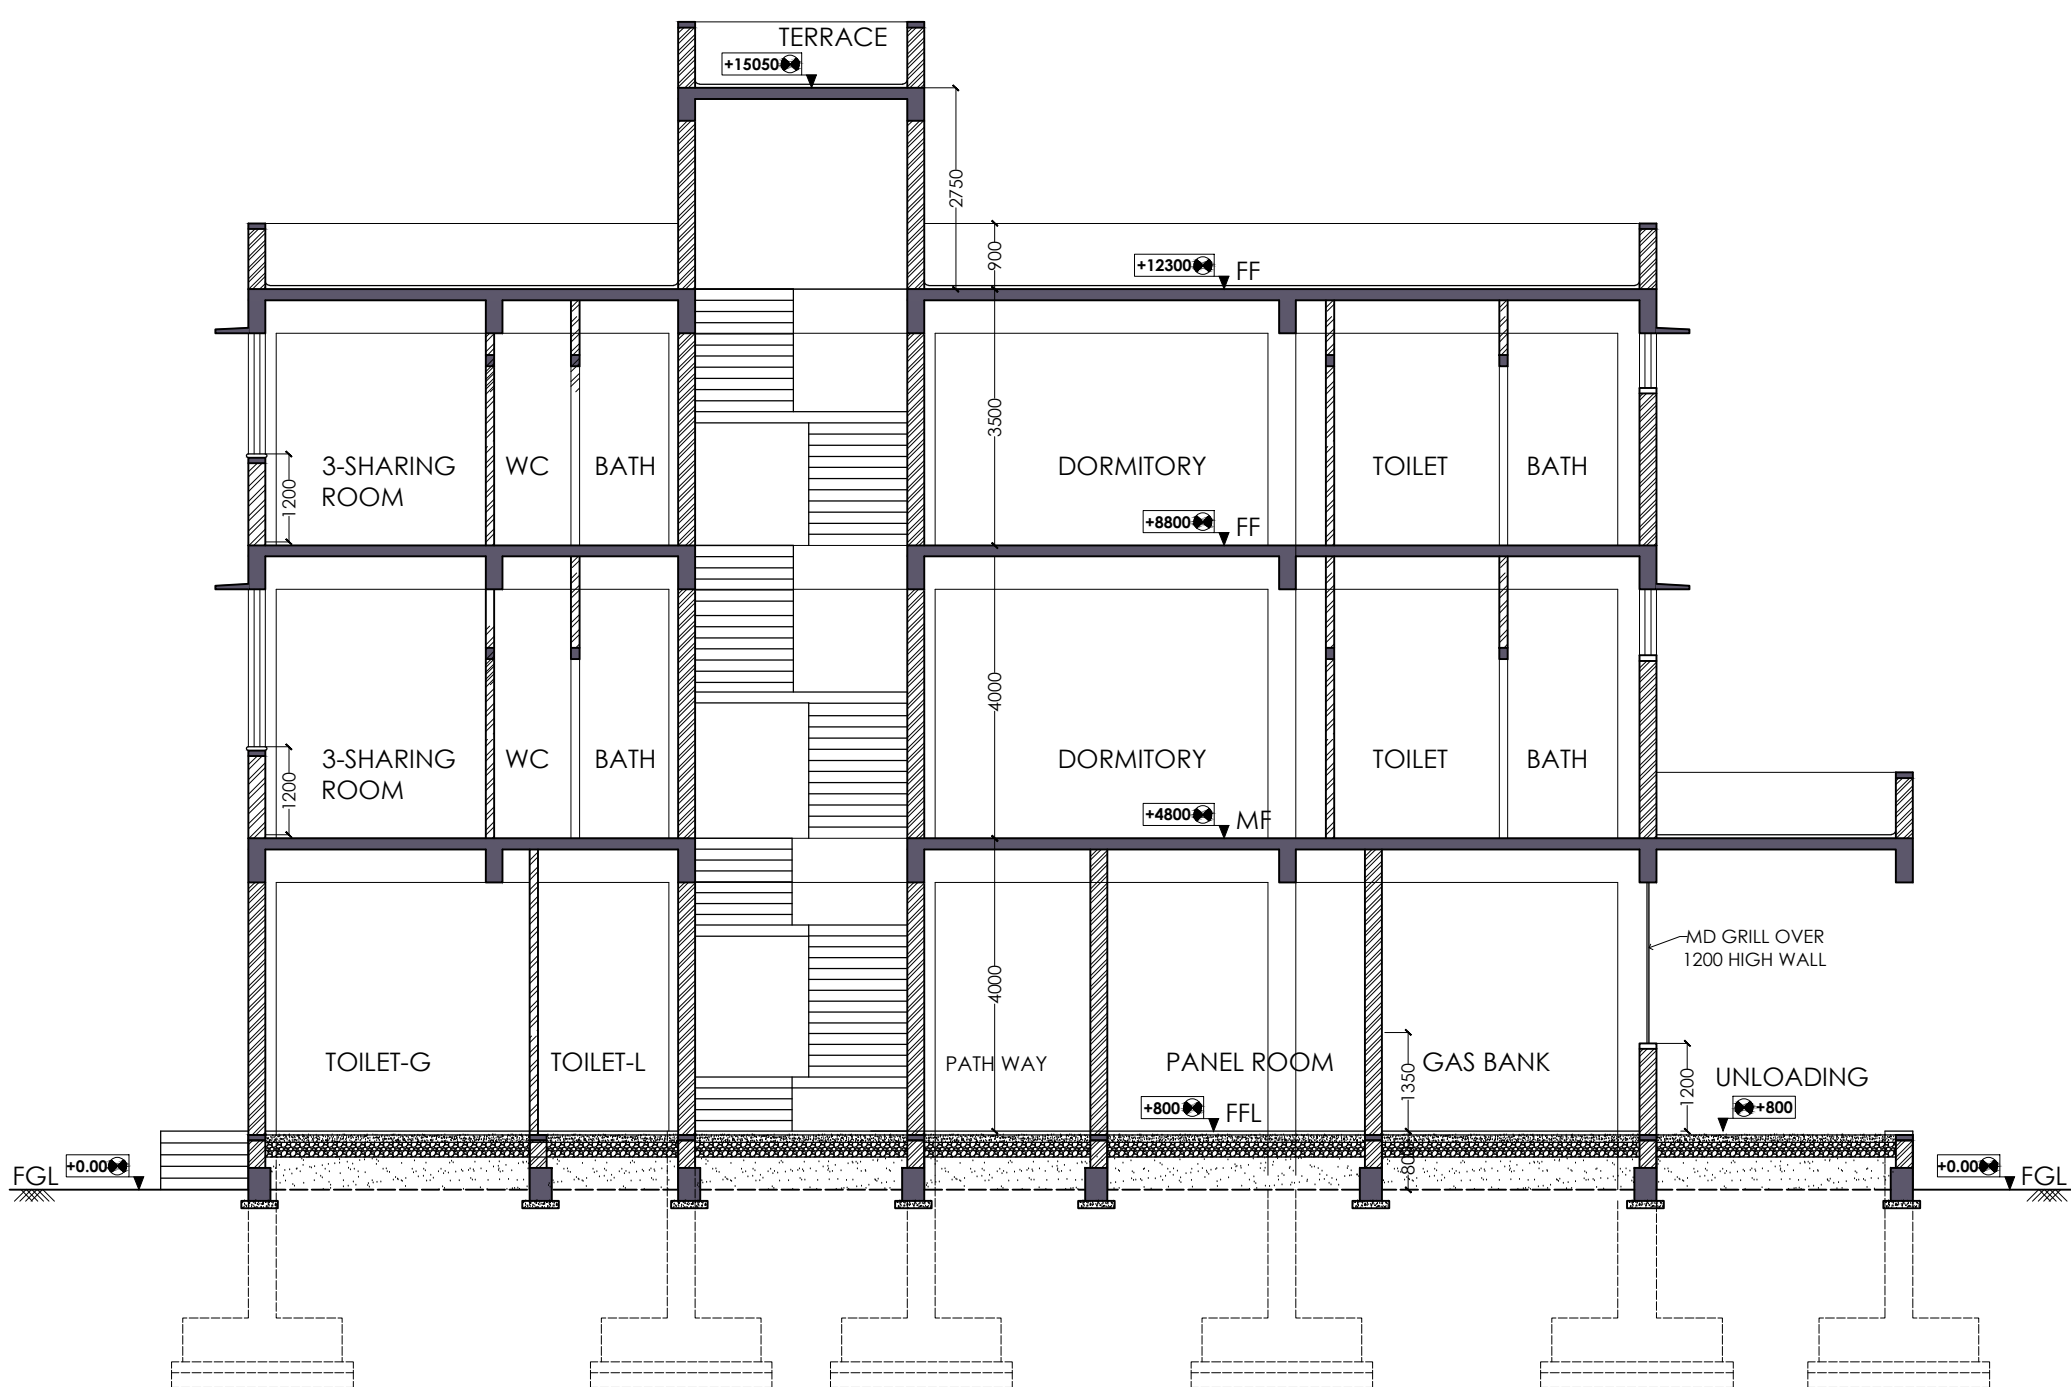

SECTION @ D-D

FOR TENDER ONLY

NO.	DATE	DESCRIPTION	REVISIONS
1			
2			
3			
4			
5			
6			
7			
8			
9			
10			
11			
12			
13			
14			
15			
16			

PROJECT:	
PROPOSED	
25 KITCHEN FACILITY	
AT KAKINADA, AP.	
CLIENT:	
AKSHAYA PATRA	
Unlimited food for education.	
ARCHITECTS:	
HEGDE AND HEGDE	
ARCHITECTURE * ENGINEERING * INTERIORS	
201 MARVEL, 50TH STREET, SHRI RANGA ROAD, KAKINADA, AP - 530 001	
PH: 9836 237432, email: hach@hegdeandhegde.com	
258 FIRST FLOOR, 10TH CROSS, 11TH PHASE, GRINAGAR, BANGALURU - 560 003	
PH: 080 26721672, email: barch@hegdeandhegde.com	
STRUCTURAL CONSULTANTS:	
ZAKI & ASSOCIATES	
HYDERABAD: 30007, 10TH CROSS, 11TH PHASE, GRINAGAR, BANGALURU - 560 003	
HYDERABAD: 30007, 10TH CROSS, 11TH PHASE, GRINAGAR, BANGALURU - 560 003	
MEP CONSULTANTS:	
Poorna Engineering Consultants	
#483D, 8 'A' MAIN, 1ST STAGE, 11TH PHASE, CHANDRABABAI NAGAR, BANGALURU - 560 003	
TITLE:	
NORTH	
SECTIONS	
DWG NO:	
FD-A-06	
RO	
DRAWN BY:	
SACHIN AK	
CHECKED BY:	
TSB	
DATE:	
01.03.2024	